



RAINSMART
SOLUTIONS PTY. LTD.

PROJECT

CLIENT

BY
BDM

REVISION

ORIGINAL

DATE
28-JUL-09

NO.
01

TITLE

GRASS SWALE
ELLIPSE
SINGLE MODULE

DRAWN BY

BIRENDIM

CHECKED BY

-


DRAWING NO. :

RS-NE-BM-041

SHEET

1 OF 1

ALL DIMENSIONS
ARE IN mm.

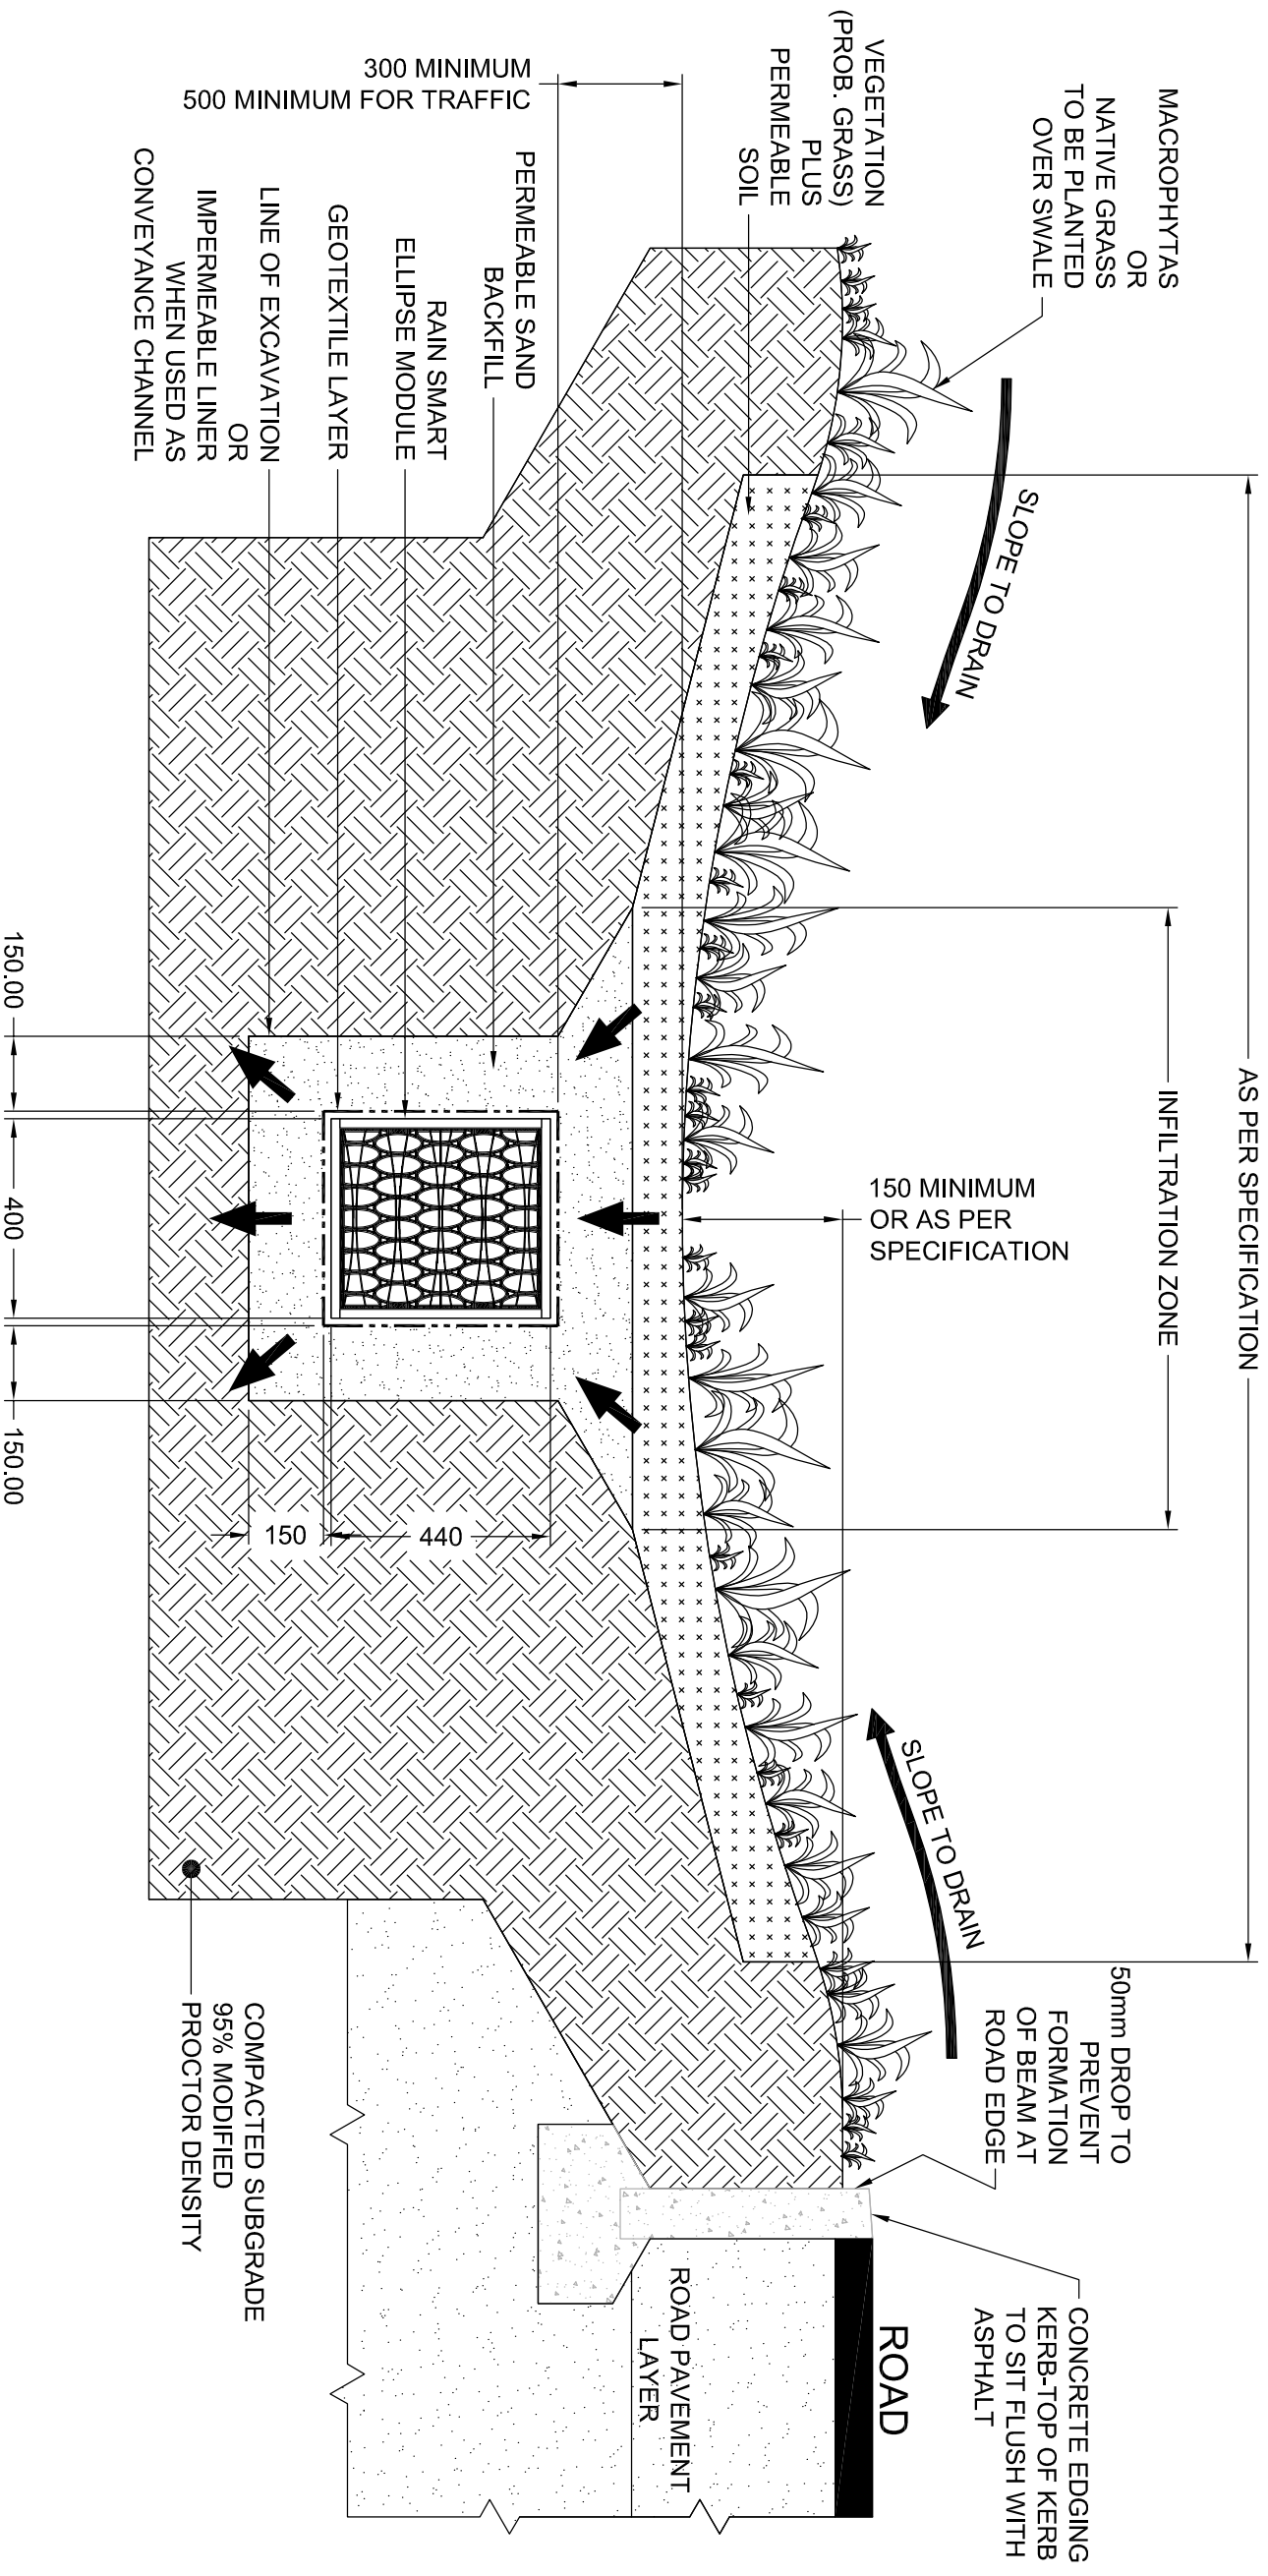

NOTES :-

CONCEPT DRAWING ONLY

1. ALL STORAGE TANK DRAINAGE WORKS SHALL BE CARRIED OUT IN ACCORDANCE WITH THE SPECIFICATIONS, METHOD STATEMENTS AND RECOMMENDATIONS OF RAINSMART SOLUTIONS PTY LTD.
2. ALL LEVELS AND DIMENSIONS SHALL BE VERIFIED ON SITE PRIOR TO THE COMMENCEMENT OF ANY WORKS. ANY DISCREPANCIES SHALL IMMEDIATELY BE BROUGHT TO THE ATTENTION OF THE ENGINEER.
3. NUMBER OF VENT UNITS DEPENDS ON THE SIZE OF THE TANK.
4. REFER SEQUENCE OF WORK DOCUMENT FOR DETAILED INSTALLATION METHODOLOGY.