



RAINSMART
SOLUTIONS PTY. LTD.

PROJECT

CLIENT

NO.	DATE	REVISION	BY
01	21-MAY-09	ORIGINAL	BDM

TITLE

**SEPTIC
LEACH
DRAIN
SYSTEM**

DRAWN BY **BIRENDIM**


CHECKED BY

DRAWING NO.:

RS-EL-BM-030

SHEET **1 OF 1**

ALL DIMENSIONS
ARE IN mm.

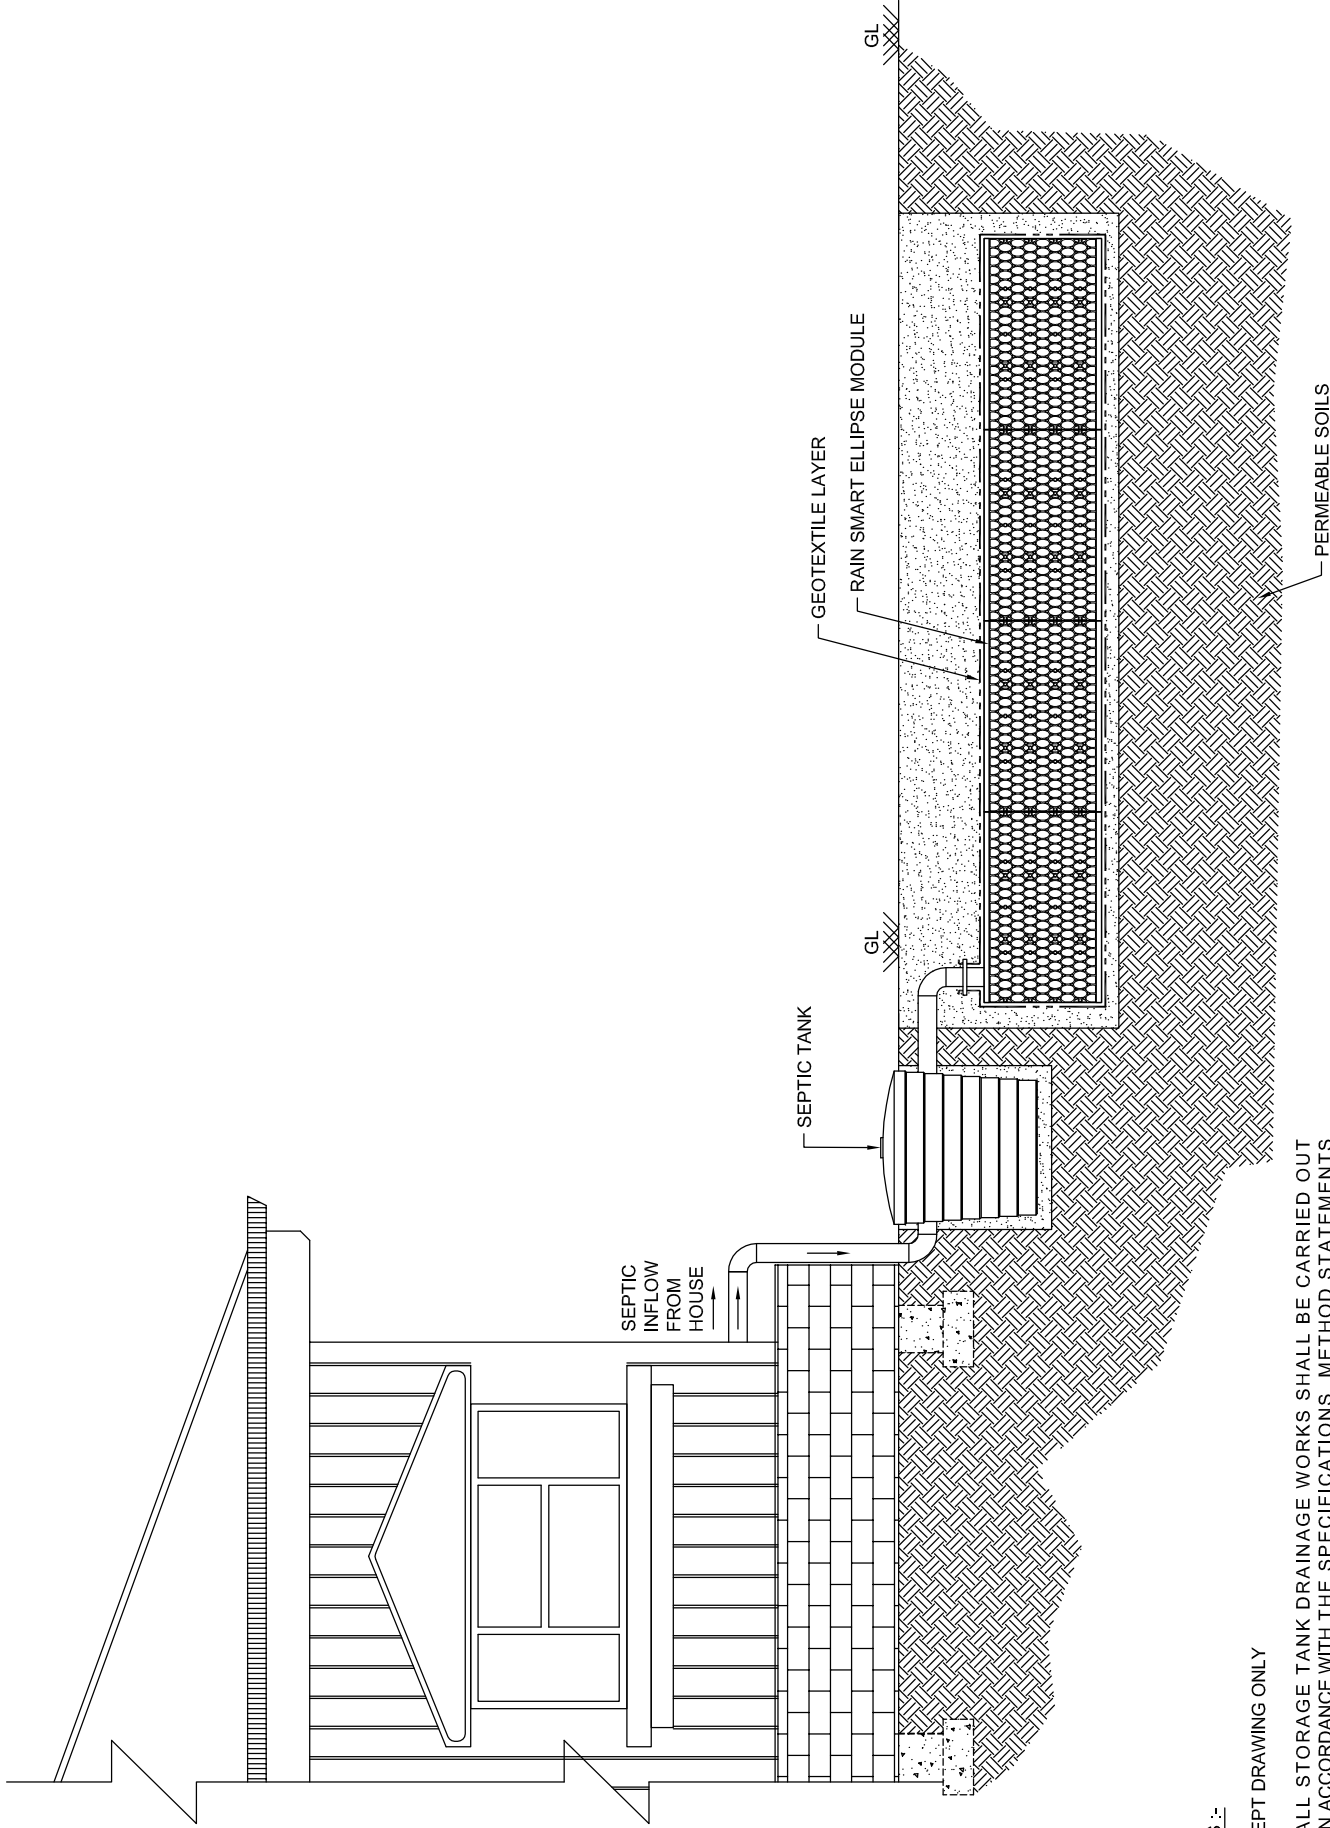

NOTES :-

CONCEPT DRAWING ONLY

1. ALL STORAGE TANK DRAINAGE WORKS SHALL BE CARRIED OUT IN ACCORDANCE WITH THE SPECIFICATIONS, METHOD STATEMENTS AND RECOMMENDATIONS OF RAINSMART SOLUTIONS PTY LTD.
2. ALL LEVELS AND DIMENSIONS SHALL BE VERIFIED ON SITE PRIOR TO THE COMMENCEMENT OF ANY WORKS. ANY DISCREPANCIES SHALL IMMEDIATELY BE BROUGHT TO THE ATTENTION OF THE ENGINEER.
3. NUMBER OF VENT UNITS DEPENDS ON THE SIZE OF THE TANK.
4. REFER SEQUENCE OF WORK DOCUMENT FOR DETAILED INSTALLATION METHODOLOGY.